


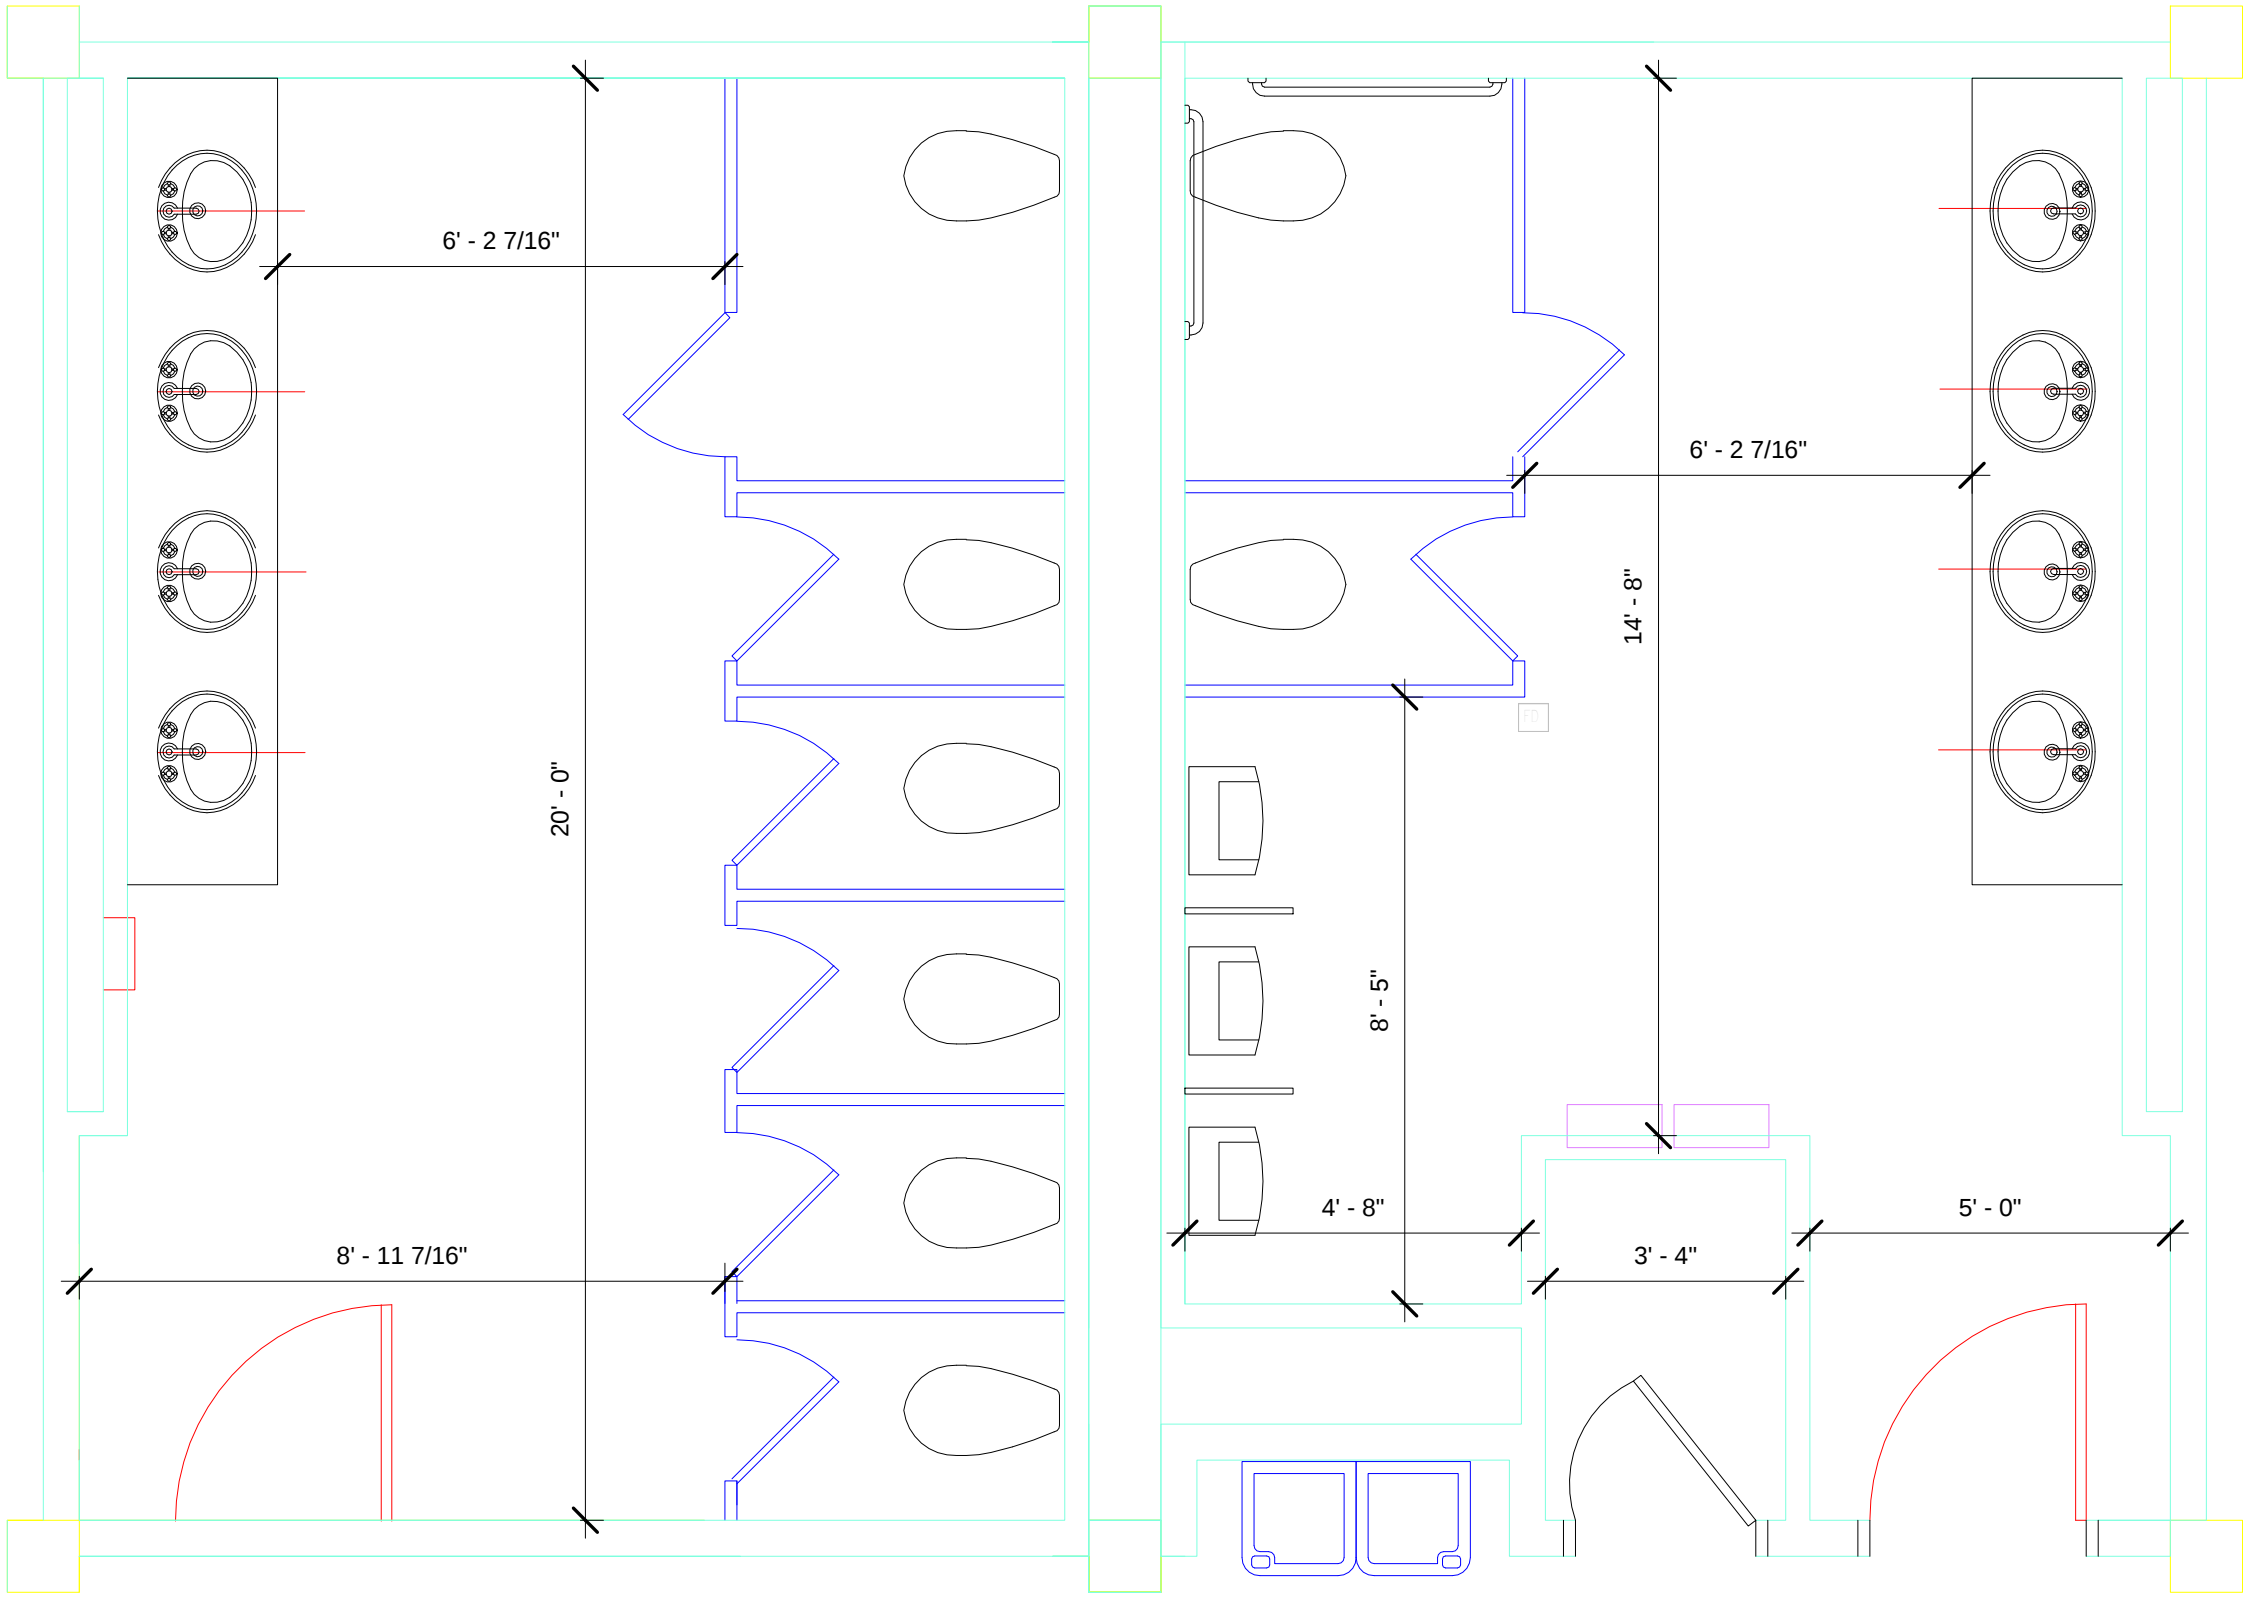

1 FLOOR PLAN (B)
3/8" = 1'-0"

FLOOR PLAN (B)

EVANS
HOLLIS RESTROOM

Autodesk® Revit®

www.autodesk.com/revit

Project number	Project Number			B102
	Date	Issue Date		
	Drawn by	Author		
	Checked by	Checker		
				Scale 3/8" = 1'-0"