




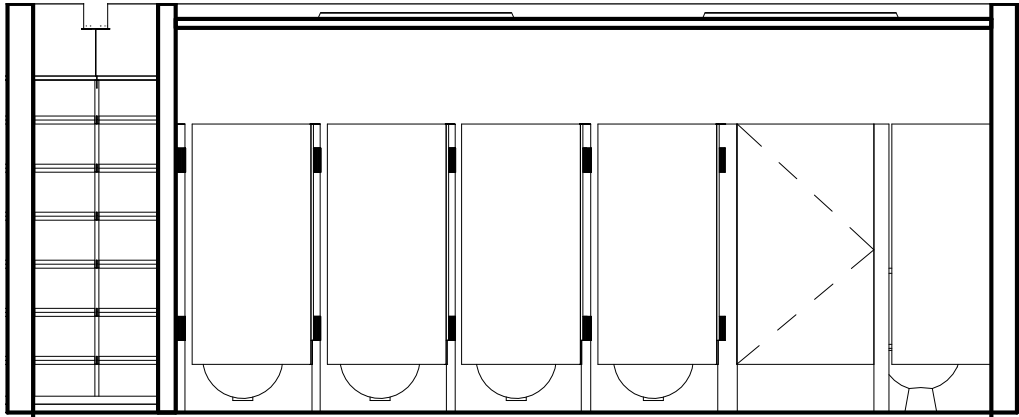


1 WOMANS EAST WALL
1/4" = 1'-0"

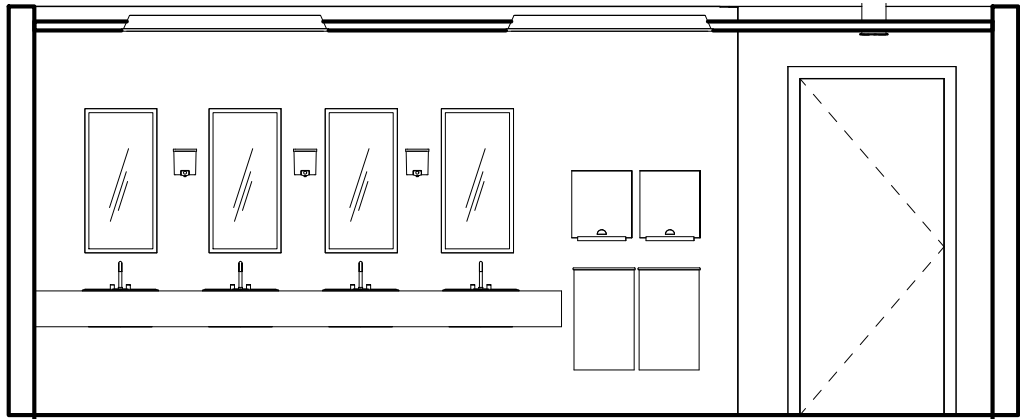

4 WOMANS WEST WALL
1/4" = 1'-0"

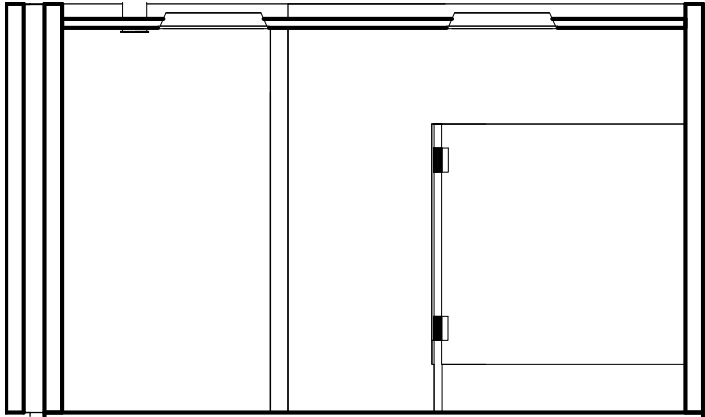

2 WOMANS NORTH WALL
1/4" = 1'-0"

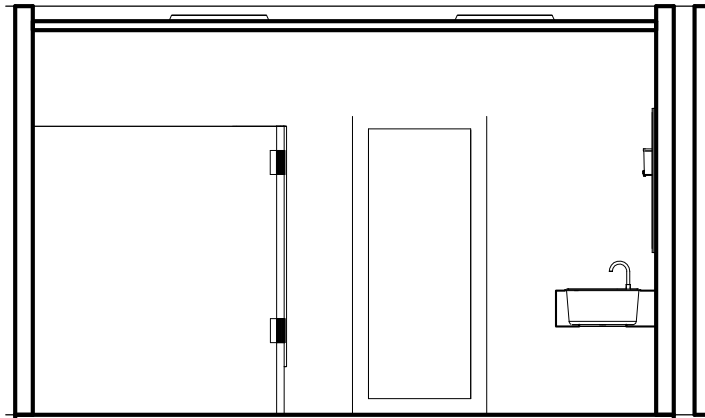

3 WOMANS SOUTH WALL
1/4" = 1'-0"

WOMANS ELEVATIONS (A)				
Project number	Project Number		102	
Date	Issue Date			
Drawn by	Author			
Checked by	Checker		Scale	1/4" = 1'-0"

EVANS
HOLLIS RESTROOM