


① FLOOR TILE LAYOUT (B)
3/8" = 1'-0"

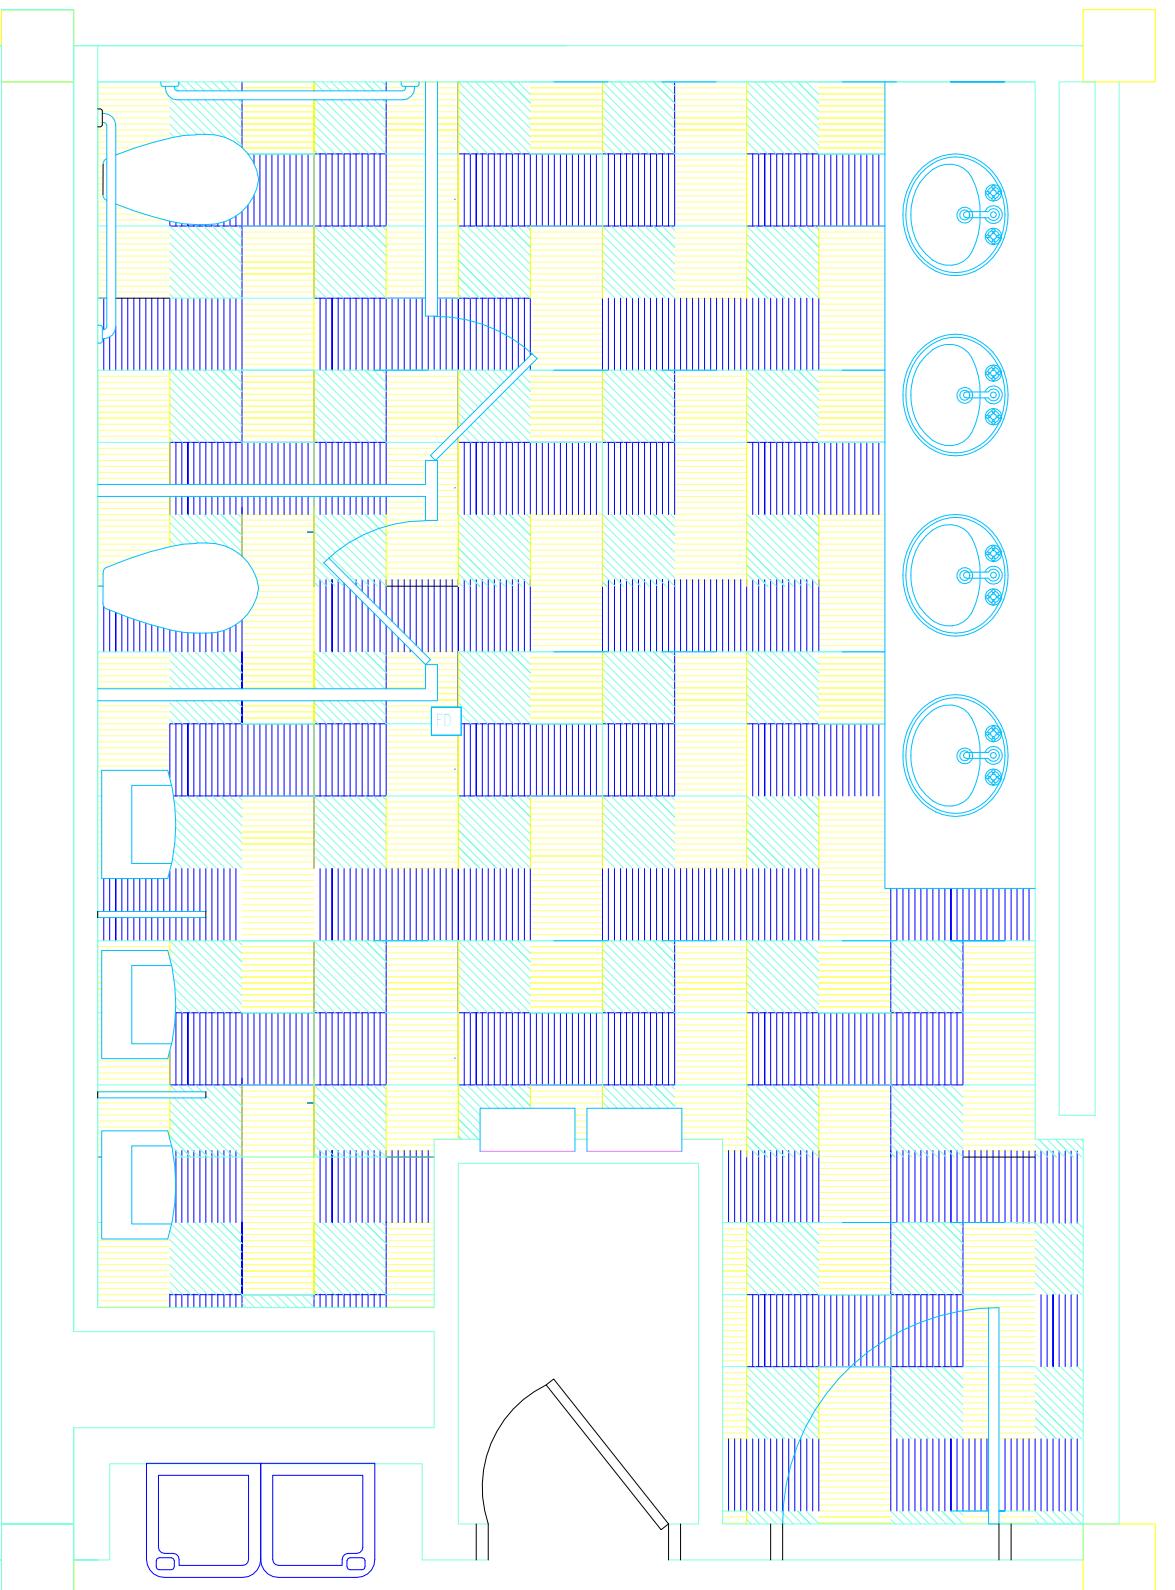

Autodesk® Revit®

www.autodesk.com/revit

EVANS HOLLIS RESTROOM

FLOOR TILE LAYOUT (B)

Project number	Project Number
Date	Issue Date
Drawn by	Author
Checked by	Checker

B103

Scale

3/8" = 1'-0"