




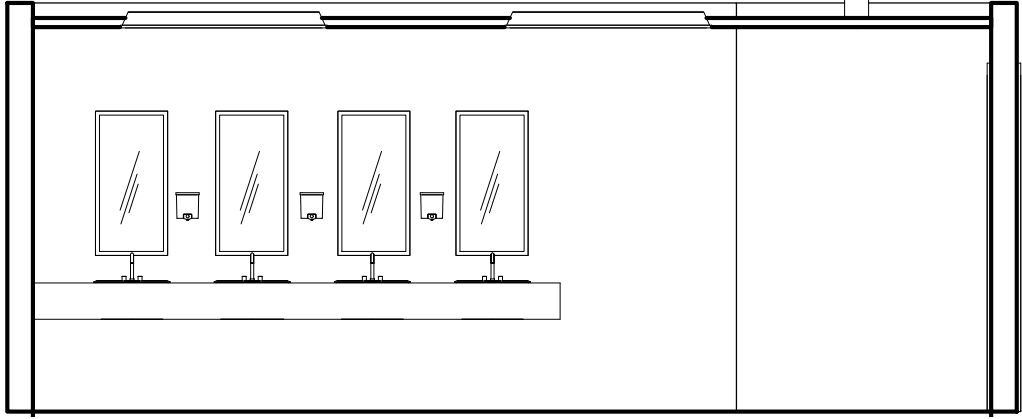


1 MENS EAST WALL
1/4" = 1'-0"

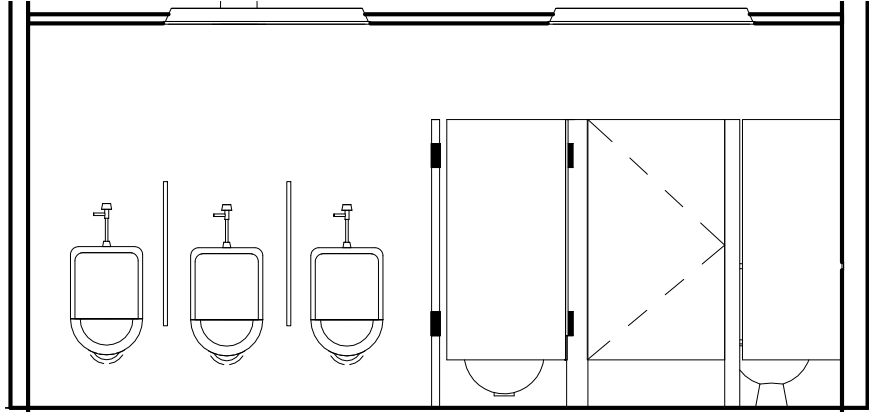

4 MENS WEST WALL
1/4" = 1'-0"

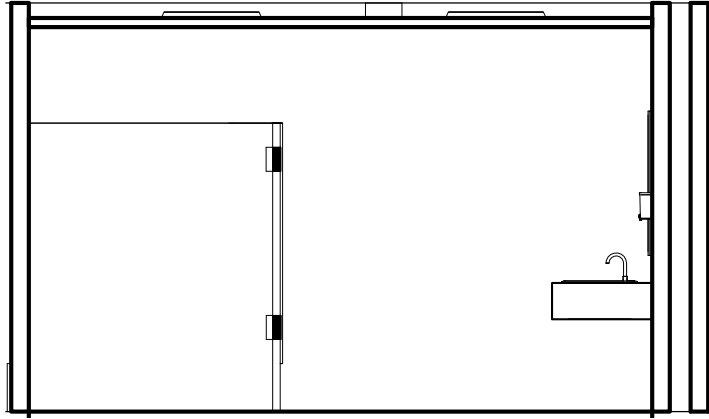

2 MENS NORTH WALL
1/4" = 1'-0"

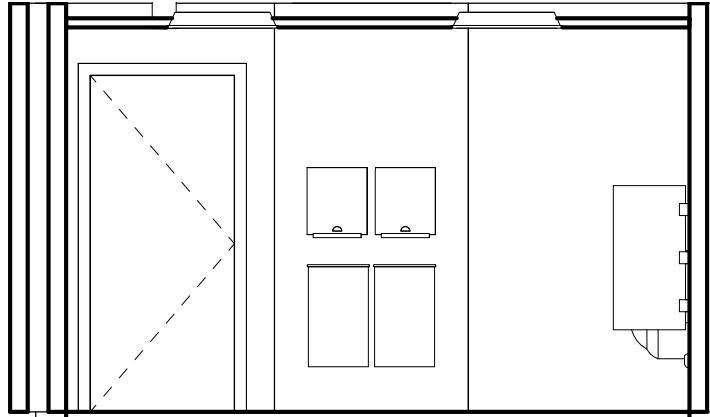

3 MENS SOUTH WALL
1/4" = 1'-0"

MENS ELEVATIONS (A)				
Project number	Project Number		103	
Date	Issue Date			
Drawn by	Author			
Checked by	Checker		Scale	1/4" = 1'-0"

EVANS

HOLLIS RESTROOM