


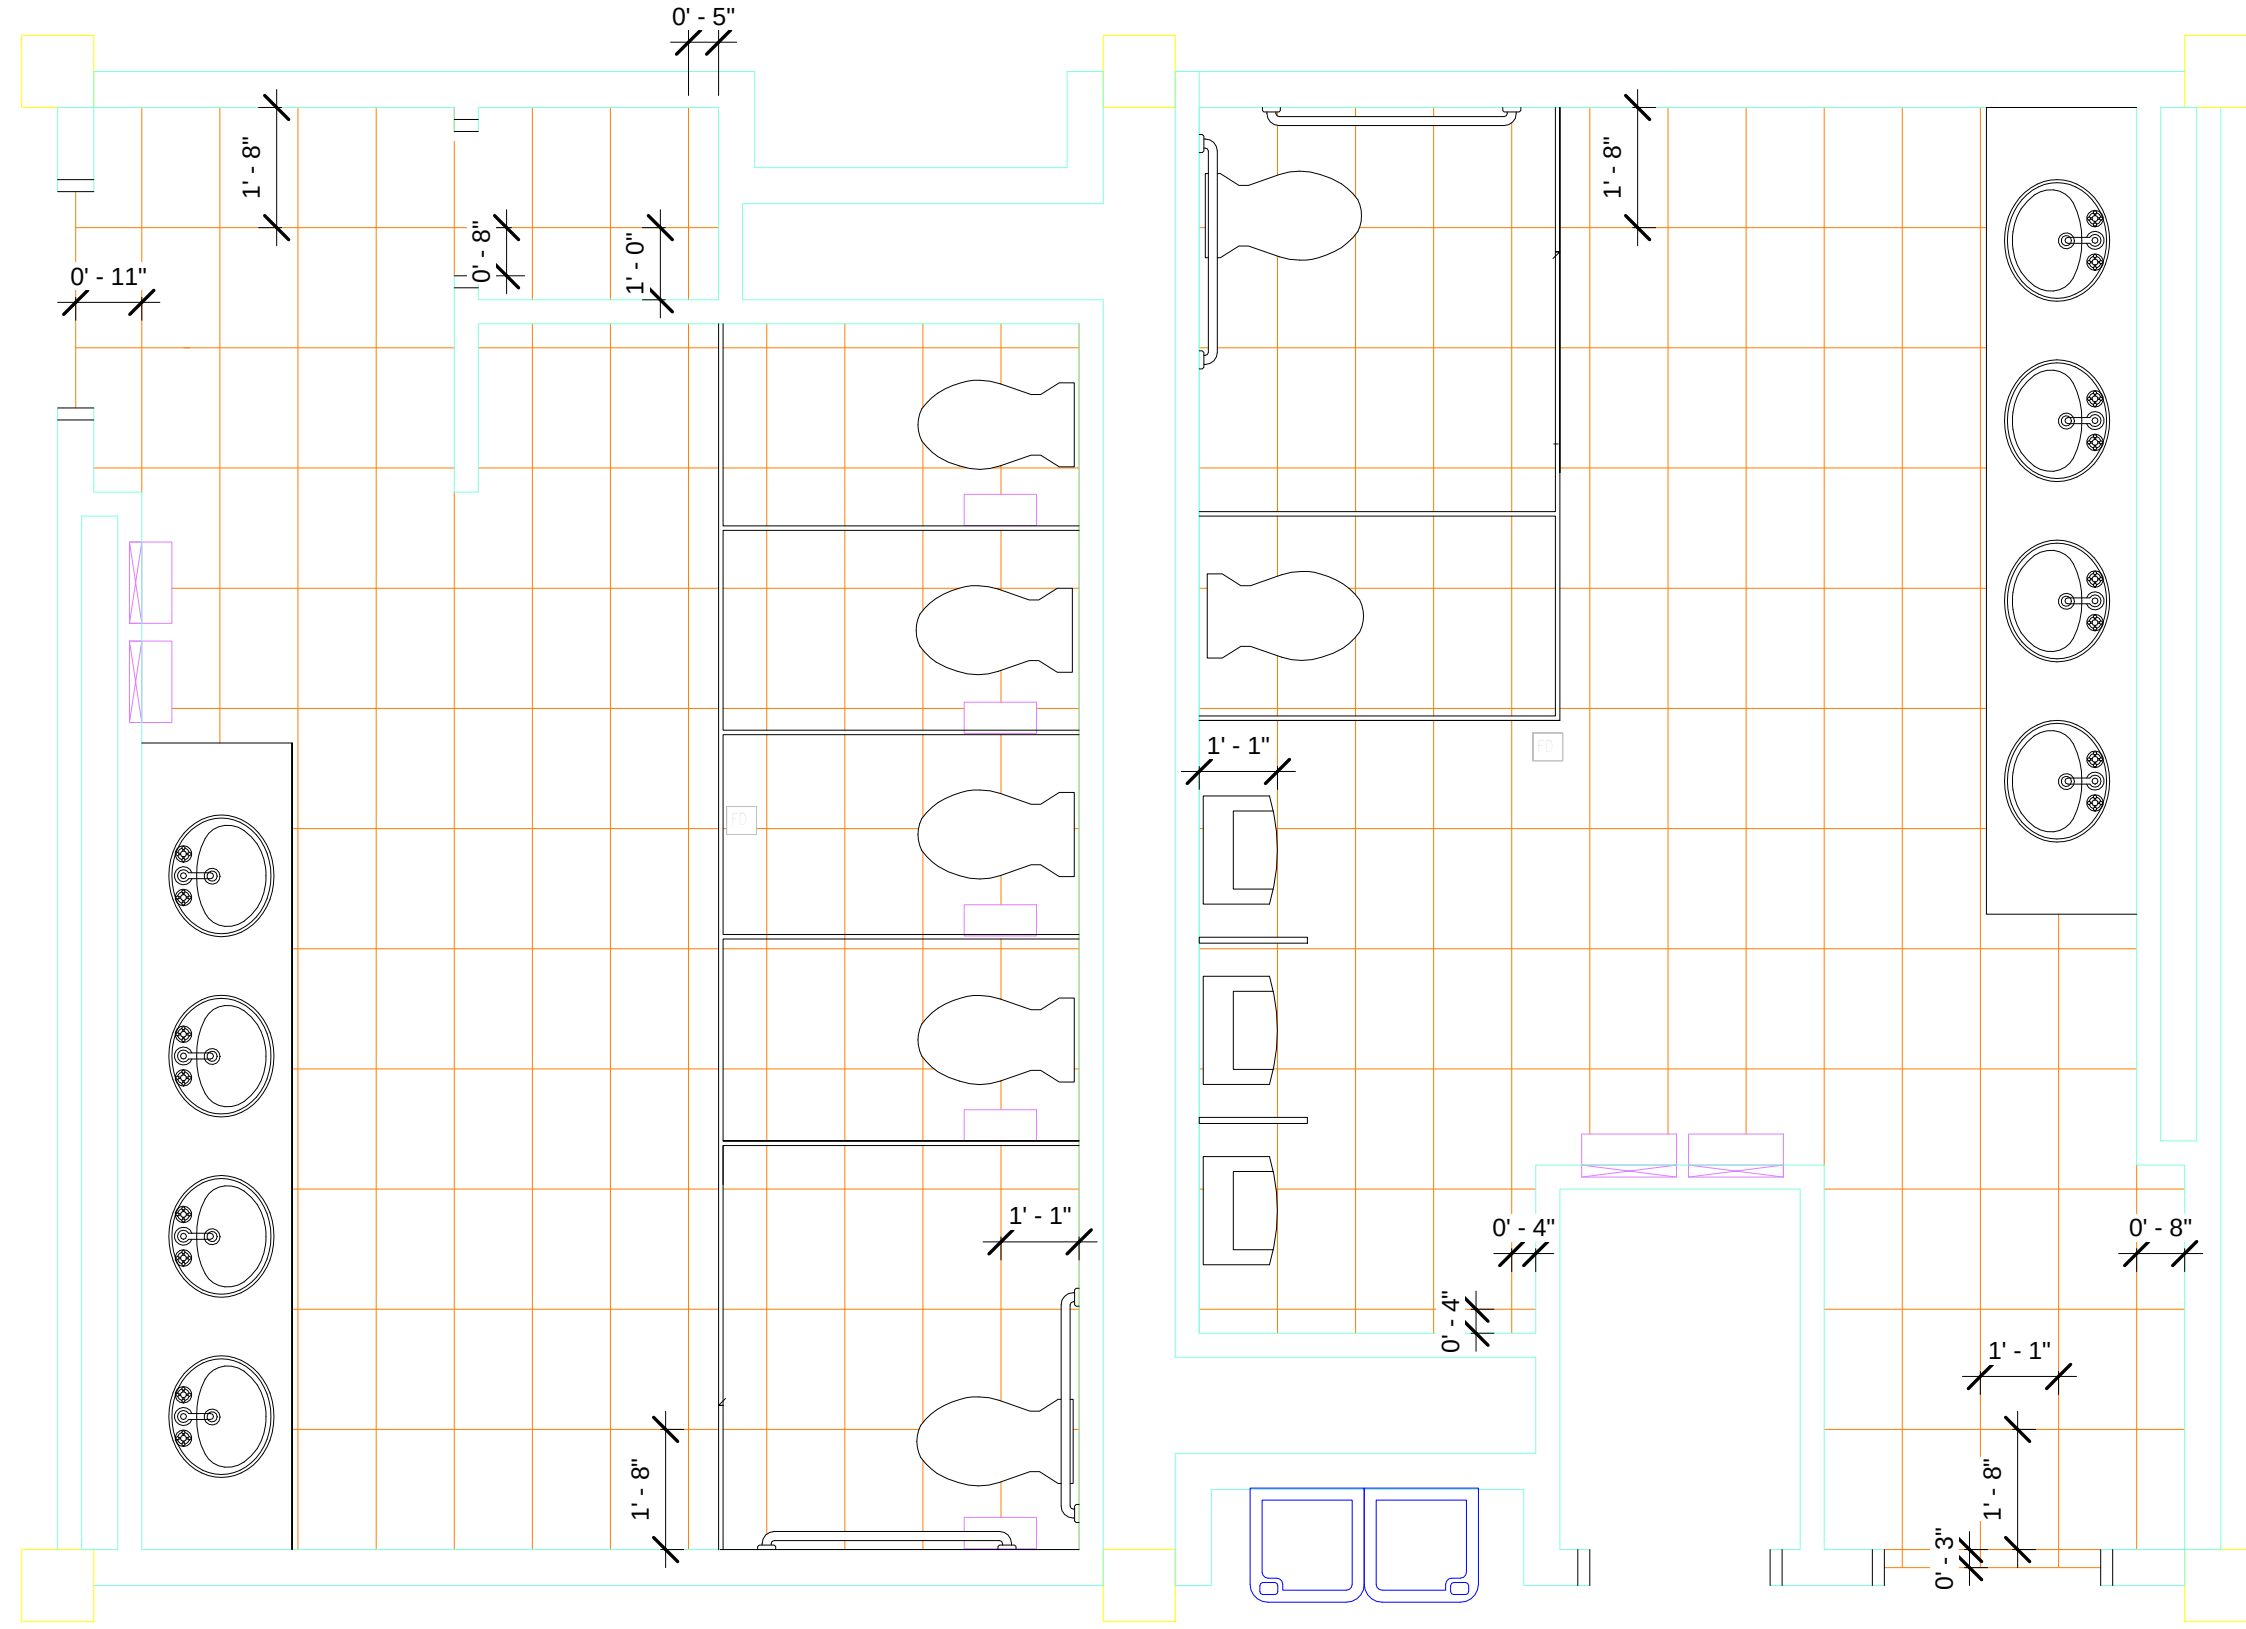

Autodesk® Revit®

www.autodesk.com/revit

EVANS
HOLLIS RESTROOM

FLOOR TILE LAYOUT (A)

Project number	Project Number	A102
Date	Issue Date	
Drawn by	Author	
Checked by	Checker	Scale 3/8" = 1'-0"