


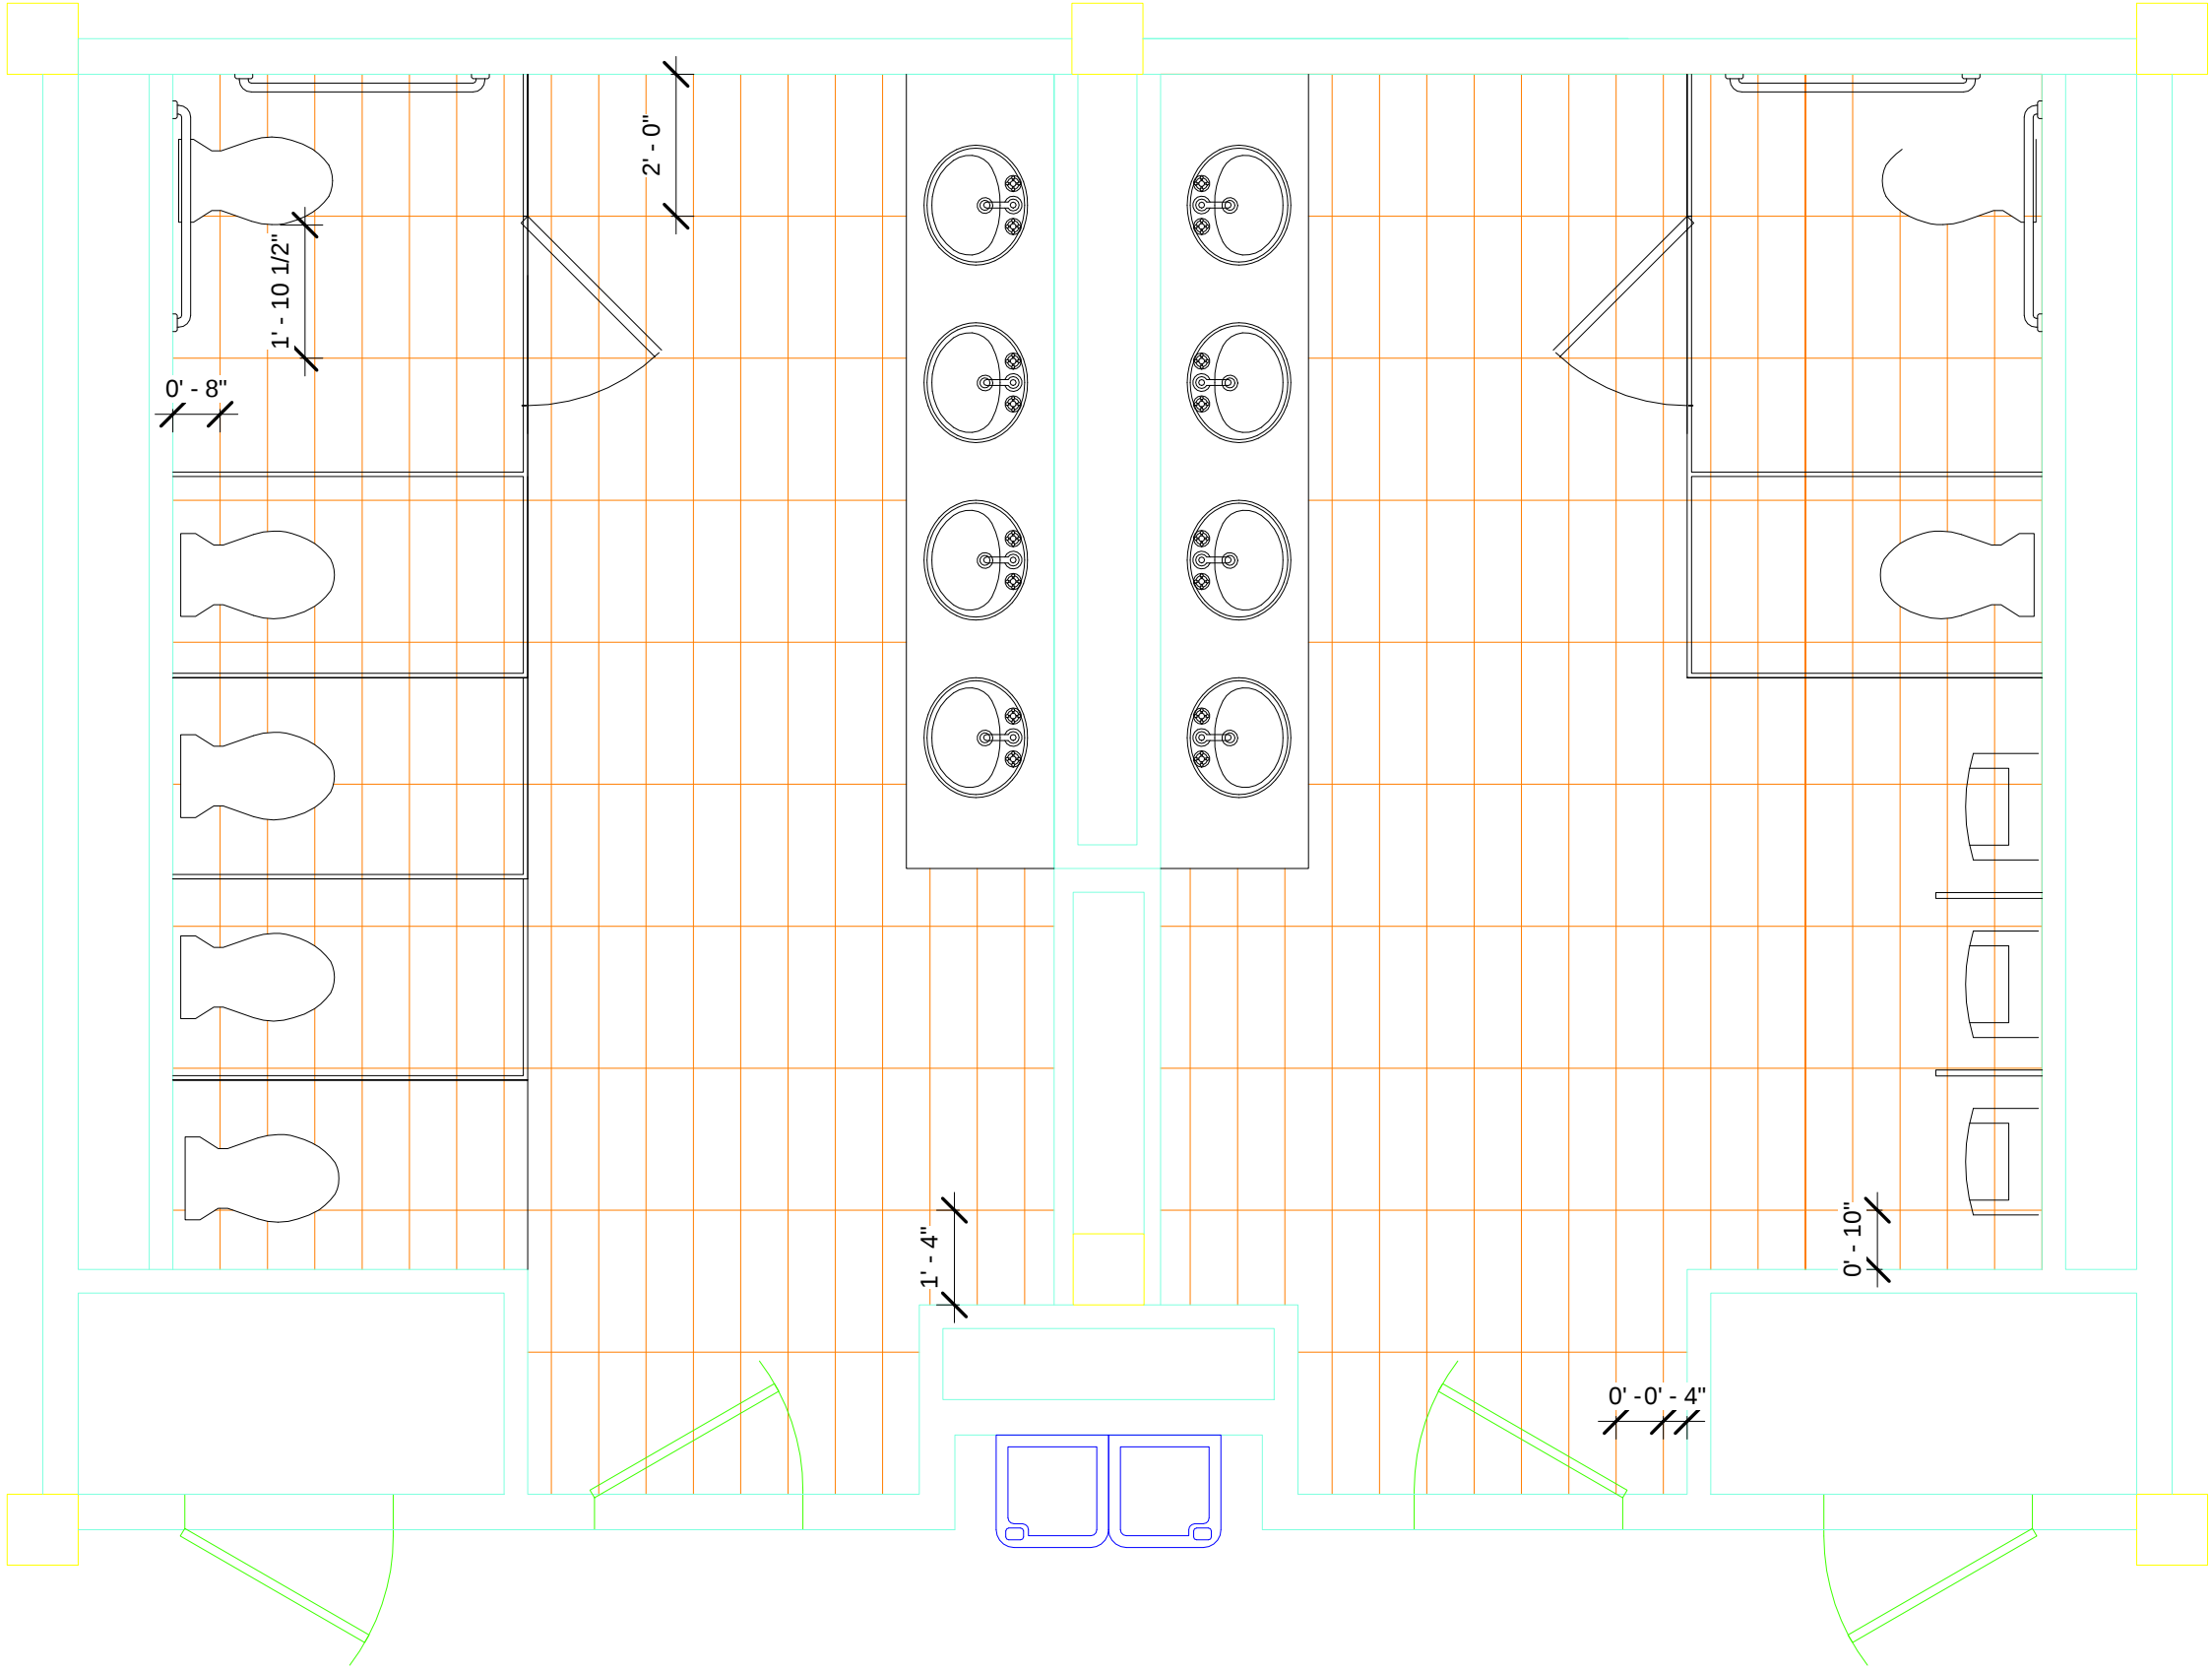

1 FLOOR TILE LAYOUT (C)
3/8" = 1'-0"